



DESIGNERS IMPRESSION ONLY

<b>ISSUE DATE:</b>	<b>VERSION:</b>
23/08/2019	01



**JOB TITLE:**  
DNA STRUCTURES LIMITED

**DRAWING TITLE:**  
3D IMAGES



**LEGAL DESCRIPTION:**  
Lot: 353 DP: TBA  
**SITE ADDRESS:**  
LOT 353 - STAGE 2  
HALSWELL COMMONS  
CHRISTCHURCH CITY  
COUNCIL

**NOTES:**  
- SUBJECT TO COUNCIL APPROVAL  
- ALL MEASUREMENTS TO BE CONFIRMED ON SITE BY THE CONTRACTOR PRIOR TO THE COMMENCEMENT OF WORK  
  
COPYRIGHT © DNA STRUCTURES LIMITED 2009

<b>ORIGINAL SHEET SIZE:</b>	A3
<b>CHECKED BY:</b>	
<b>DRAWN BY:</b>	ABL
<b>SCALE:</b>	1:1
<b>JOB #</b>	1921



**SHEET:**  
SK-00

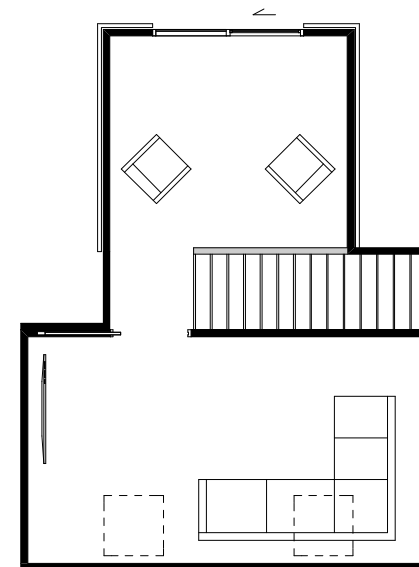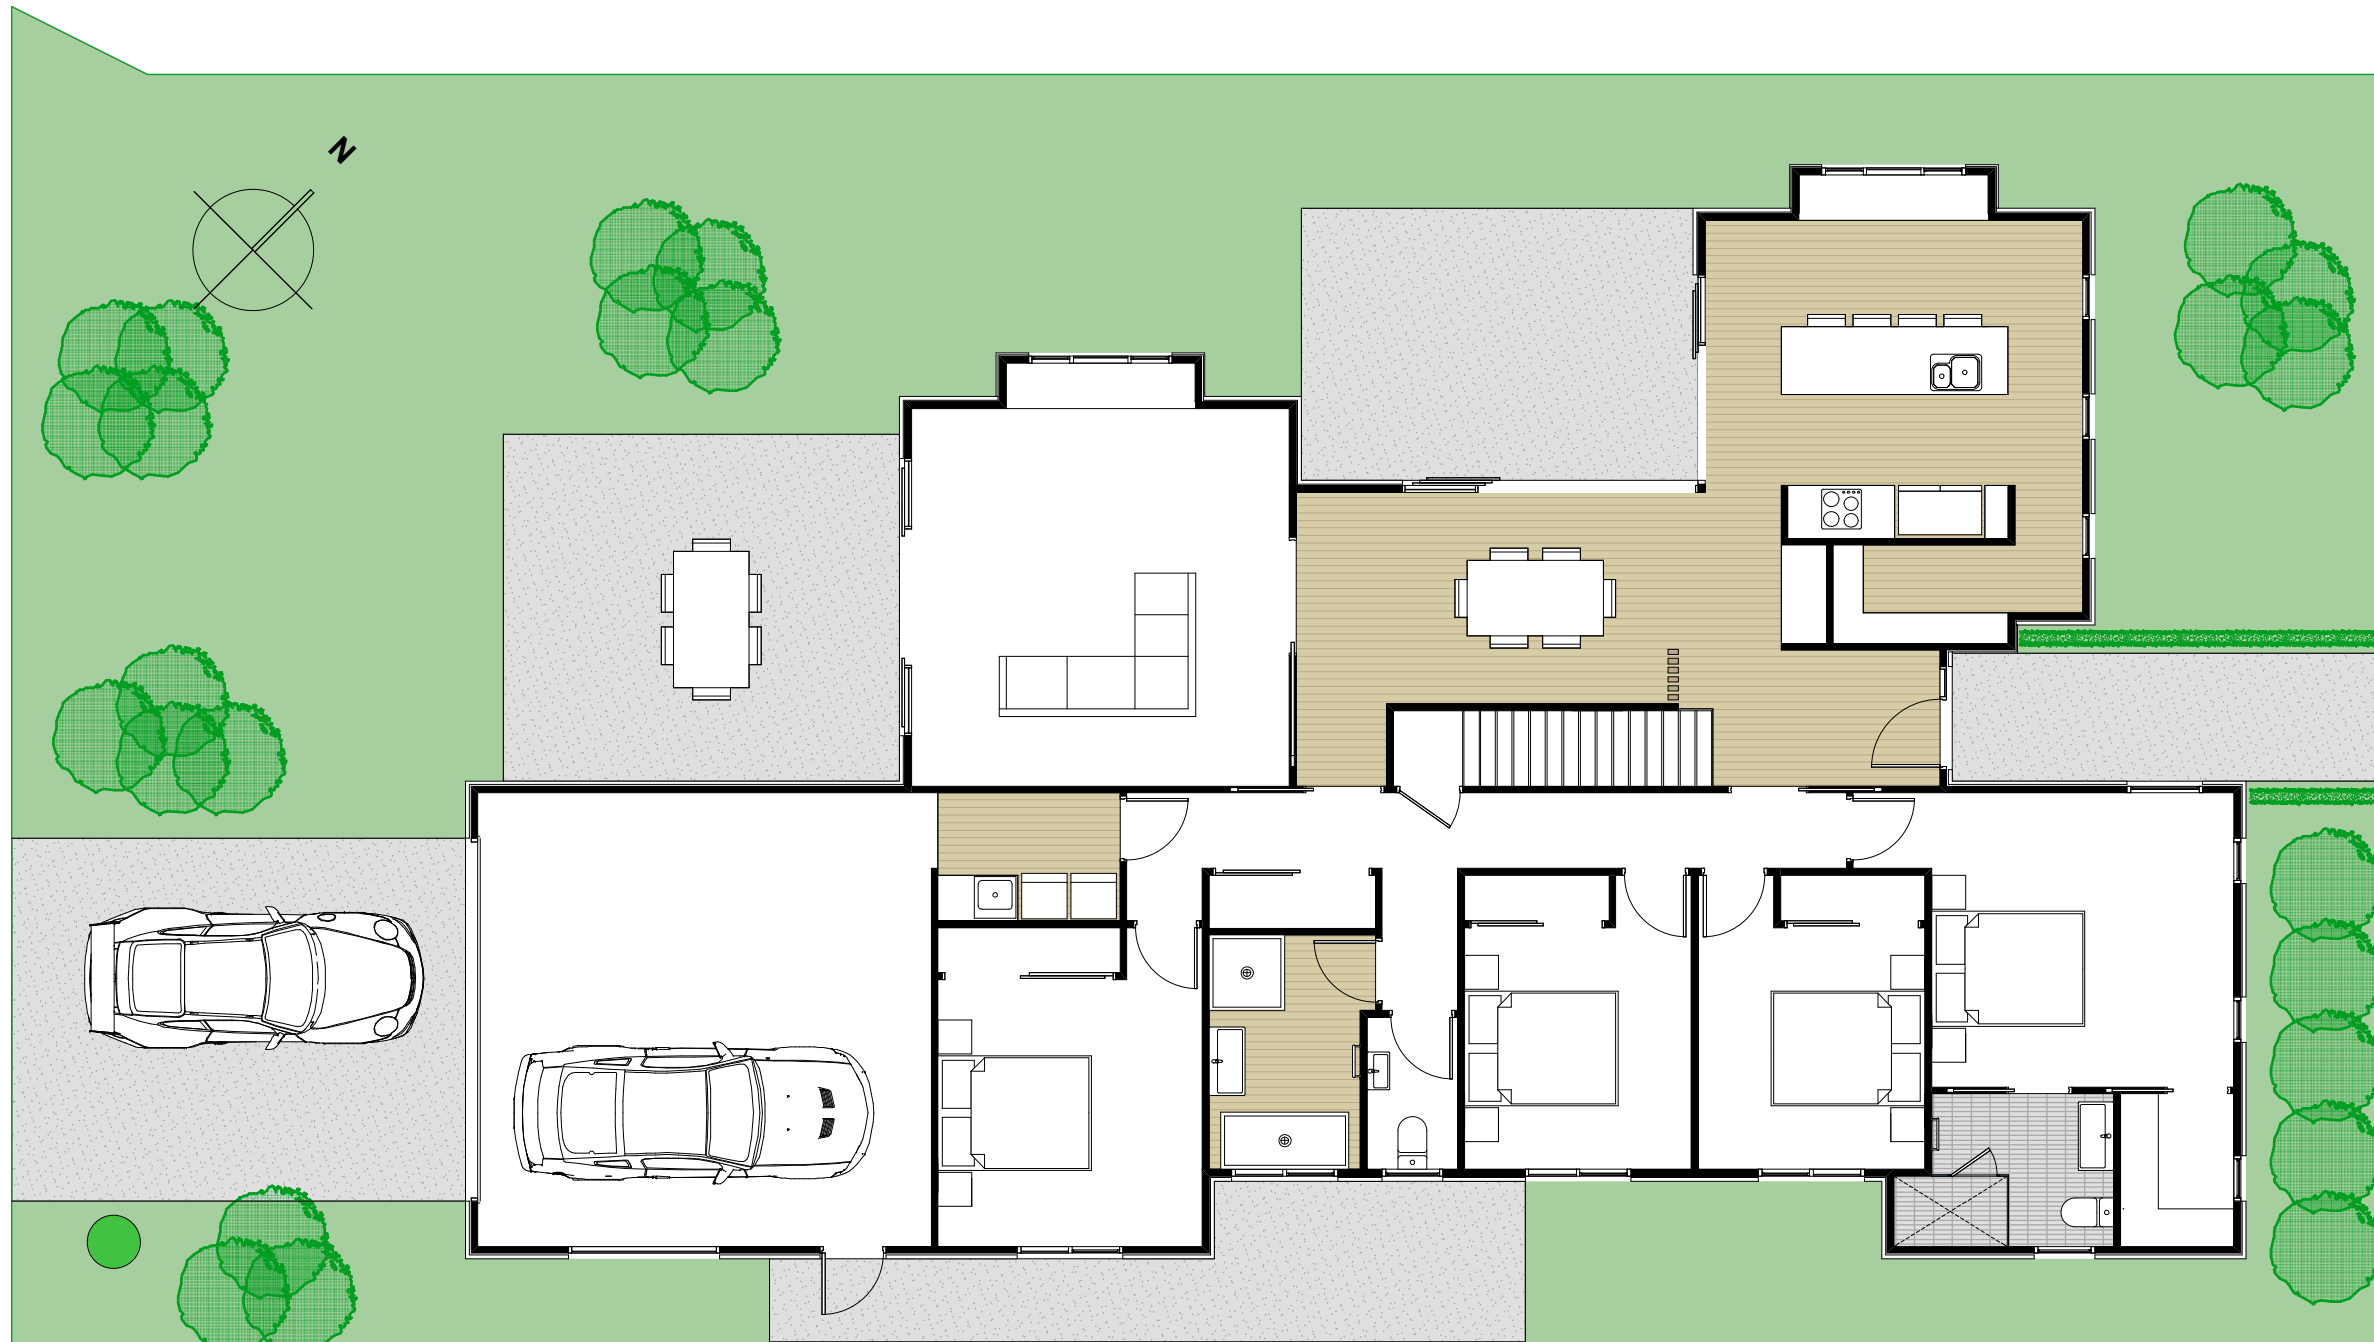

LANDSCAPE PLAN FOR PRESENTATION ONLY

<b>ISSUE DATE:</b>	<b>VERSION:</b>
23/08/2019	01



**JOB TITLE:**  
**DNA STRUCTURES LIMITED**

**DRAWING TITLE:**  
**CONCEPT PLANS**


**LEGAL DESCRIPTION:**  
Lot: 353 DP: TBA  
**SITE ADDRESS:**  
LOT 353 - STAGE 2  
HALSWELL COMMONS  
CHRISTCHURCH CITY  
COUNCIL

**NOTES:**  
- SUBJECT TO COUNCIL APPROVAL  
- ALL MEASUREMENTS TO BE CONFIRMED ON SITE  
BY THE CONTRACTOR PRIOR TO THE COMMENCEMENT OF  
WORK  
  
COPYRIGHT © DNA STRUCTURES LIMITED 2009

<b>ORIGINAL SHEET SIZE:</b>	A3
<b>CHECKED BY:</b>	
<b>DRAWN BY:</b>	ABL
<b>SCALE:</b>	1:100
<b>JOB #</b>	1921



**SHEET:**  
**SK-01**

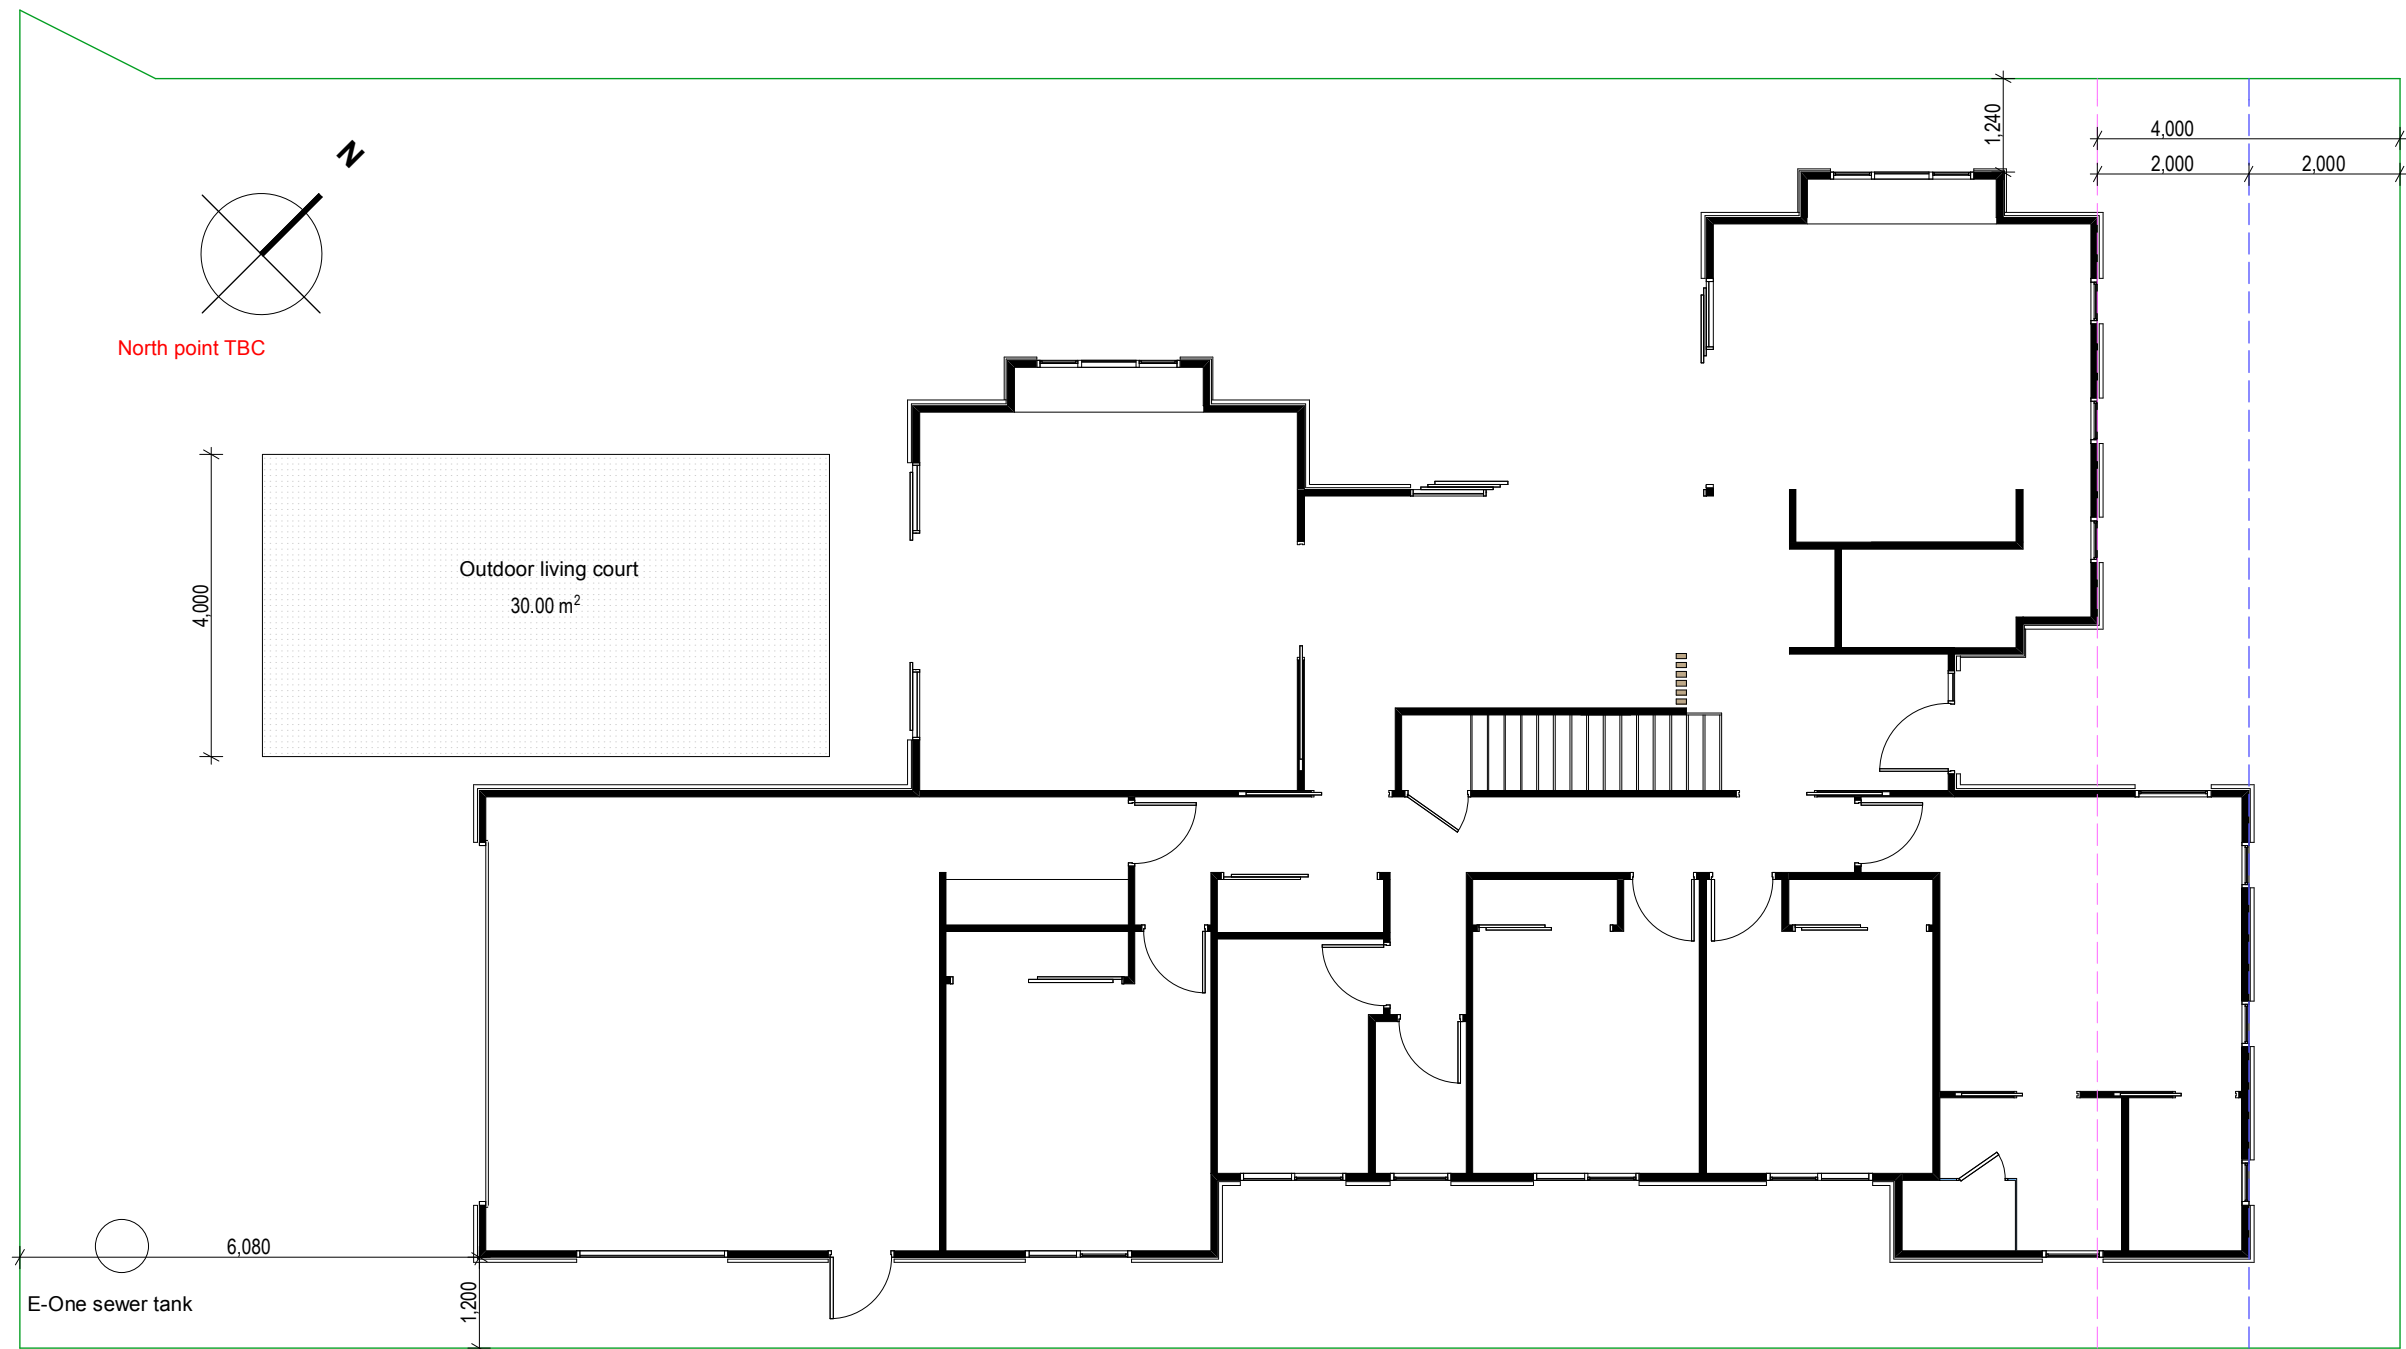

<b>ISSUE DATE:</b>	<b>VERSION:</b>
23/08/2019	01



**JOB TITLE:**  
**DNA STRUCTURES LIMITED**

**DRAWING TITLE:**  
**SITE PLAN**

**LEGAL DESCRIPTION:**  
Lot: 353 DP: TBA

**SITE ADDRESS:**  
LOT 353 - STAGE 2  
HALSWELL COMMONS  
CHRISTCHURCH CITY  
COUNCIL



**NOTES:**  
- SUBJECT TO COUNCIL APPROVAL  
- ALL MEASUREMENTS TO BE CONFIRMED ON SITE  
BY THE CONTRACTOR PRIOR TO THE COMMENCEMENT OF  
WORK

**COPYRIGHT © DNA STRUCTURES LIMITED 2009**

<b>ORIGINAL SHEET SIZE:</b>	A3
<b>CHECKED BY:</b>	
<b>DRAWN BY:</b>	ABL
<b>SCALE:</b>	1:100
<b>JOB #</b>	1921



**SHEET:**  
**SK-02**

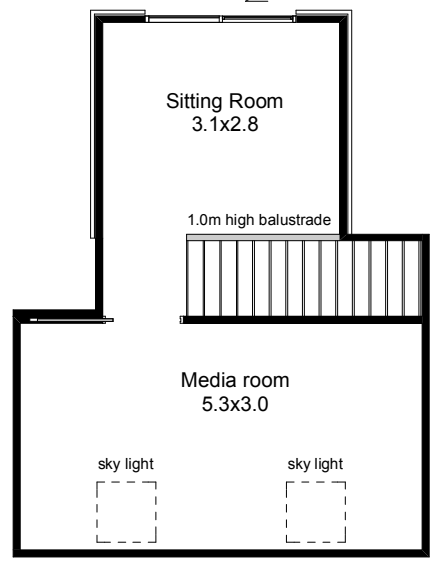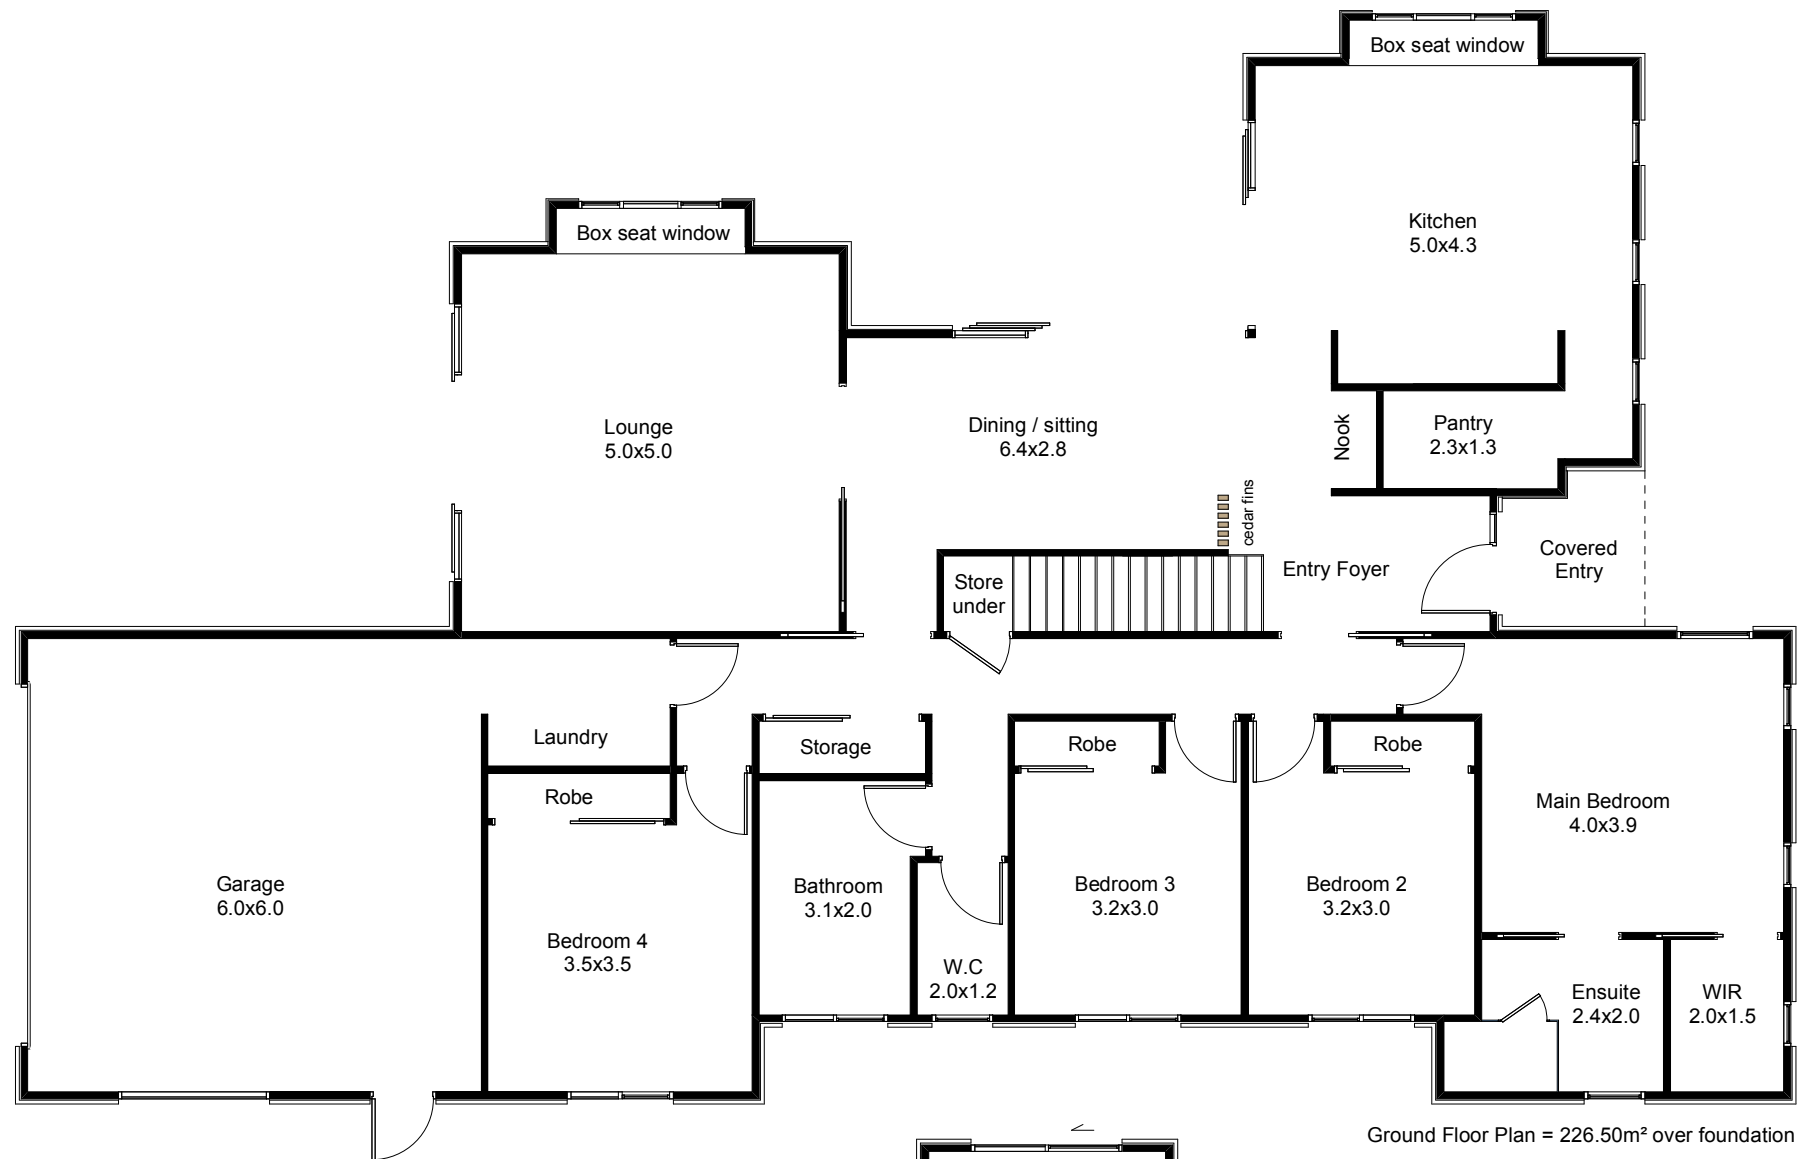

ISSUE DATE:	VERSION:
23/08/2019	01



JOB TITLE:  
**DNA STRUCTURES LIMITED**

DRAWING TITLE:  
**FLOOR PLANS**

LEGAL DESCRIPTION:  
Lot: 353 DP: TBA  
SITE ADDRESS:  
LOT 353 - STAGE 2  
HALSWELL COMMONS  
CHRISTCHURCH CITY  
COUNCIL

NOTES:  
- SUBJECT TO COUNCIL APPROVAL  
- ALL MEASUREMENTS TO BE CONFIRMED ON SITE  
BY THE CONTRACTOR PRIOR TO THE COMMENCEMENT OF  
WORK  
  
COPYRIGHT © DNA STRUCTURES LIMITED 2009

ORIGINAL SHEET SIZE: A3  
CHECKED BY:  
DRAWN BY: ABL  
SCALE: 1:100  
JOB #: 1921



SHEET:  
**SK-03**



North Elevation



East Elevation



West Elevation



East Elevation

ISSUE DATE:	VERSION:
23/08/2019	01



JOB TITLE:  
**DNA STRUCTURES LIMITED**

DRAWING TITLE:  
**ELEVATIONS**

LEGAL DESCRIPTION:  
Lot: 353 DP: TBA  
SITE ADDRESS:  
LOT 353 - STAGE 2  
HALSWELL COMMONS  
CHRISTCHURCH CITY  
COUNCIL

NOTES:  
- SUBJECT TO COUNCIL APPROVAL  
- ALL MEASUREMENTS TO BE CONFIRMED ON SITE  
BY THE CONTRACTOR PRIOR TO THE COMMENCEMENT OF  
WORK  
  
COPYRIGHT © DNA STRUCTURES LIMITED 2009

ORIGINAL SHEET SIZE:	A3
CHECKED BY:	
DRAWN BY:	ABL
SCALE:	1:100
JOB #	1921



SHEET:  
**SK-04**