


DESIGN SERVICES ONLY

NOTES:

1. This plan has been prepared to show design service locations only. No liability is accepted if the plan is used for any other purpose.
2. Any measurements taken from information which is not dimensioned on the electronic copy are at the risk of the recipient.
3. This plan has been prepared for the use of our Client and no liability is accepted in relation to any other parties.
4. All sewer, stormwater, water, roading, power & street light information is design only.
5. Sewer & stormwater laterals are Ø100mm.
6. The location of the sewer & stormwater infrastructure in Lots 107 - 114 & 179 - 182 is subject to council approval and detailed design. The locations of the services and the easements in these lots have not been finalised and are subject to change.

LEGEND

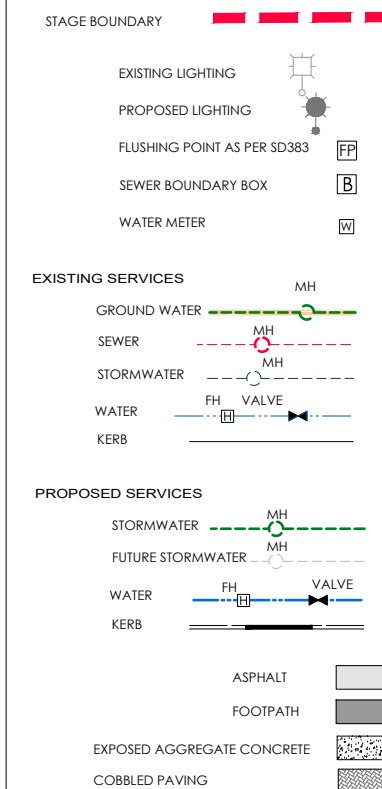

116 Wrights Road P O Box 679 Christchurch 8140. New Zealand
Telephone: 03 379-0793 Website: www.dls.co.nz E-mail: office@dls.co.nz

JOB TITLE: Halswell Commons

SHEET TITLE: Design Services Plan Stages 3C & 3D

DRAWING STATUS: For Information

SCALE: 1:1000@A3 **DATE:** January 2022

CAD FILE: J:\1\20193\Services Plan\20193_STAGES 3C&3D Services.dwg **REVISION:**

DRAWING No: P19005 **SHEET No:** 1 of 1 **RO**